



HQ100: 645.095 m+NN
HQ100 n-1: 645.112 m+NN
HQ1000: 645.849 m+NN

Profil - km
+ 162 km + 505.00 m
Q= 314.000 m³/s

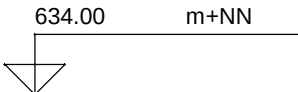


kst-Wert	m³/s
Profilhöhe	m+NN
Profilabstand	m

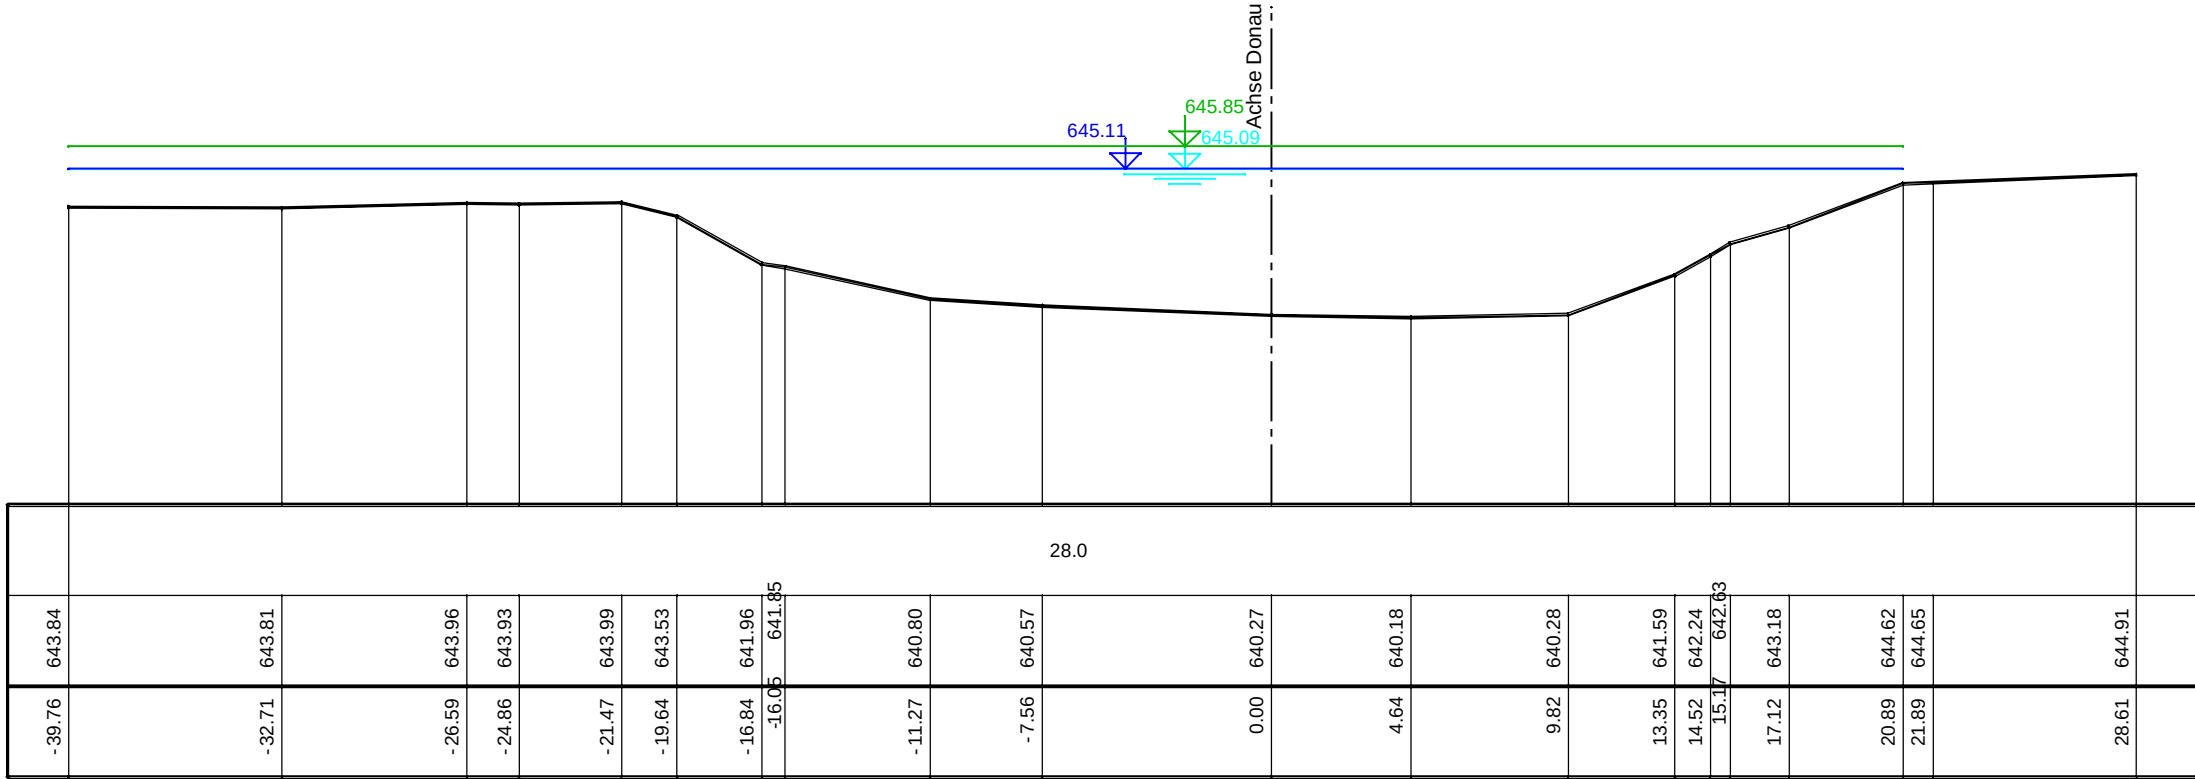


HQ100: 644.949 m+NN
HQ100 n-1: 644.970 m+NN
HQ1000: 645.707 m+NN

Profil - km
+ 162 km + 334.00 m
Q= 314.000 m³/s

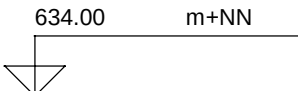

kst-Wert	m³/s
Profilhöhe	m+NN
Profilabstand	m

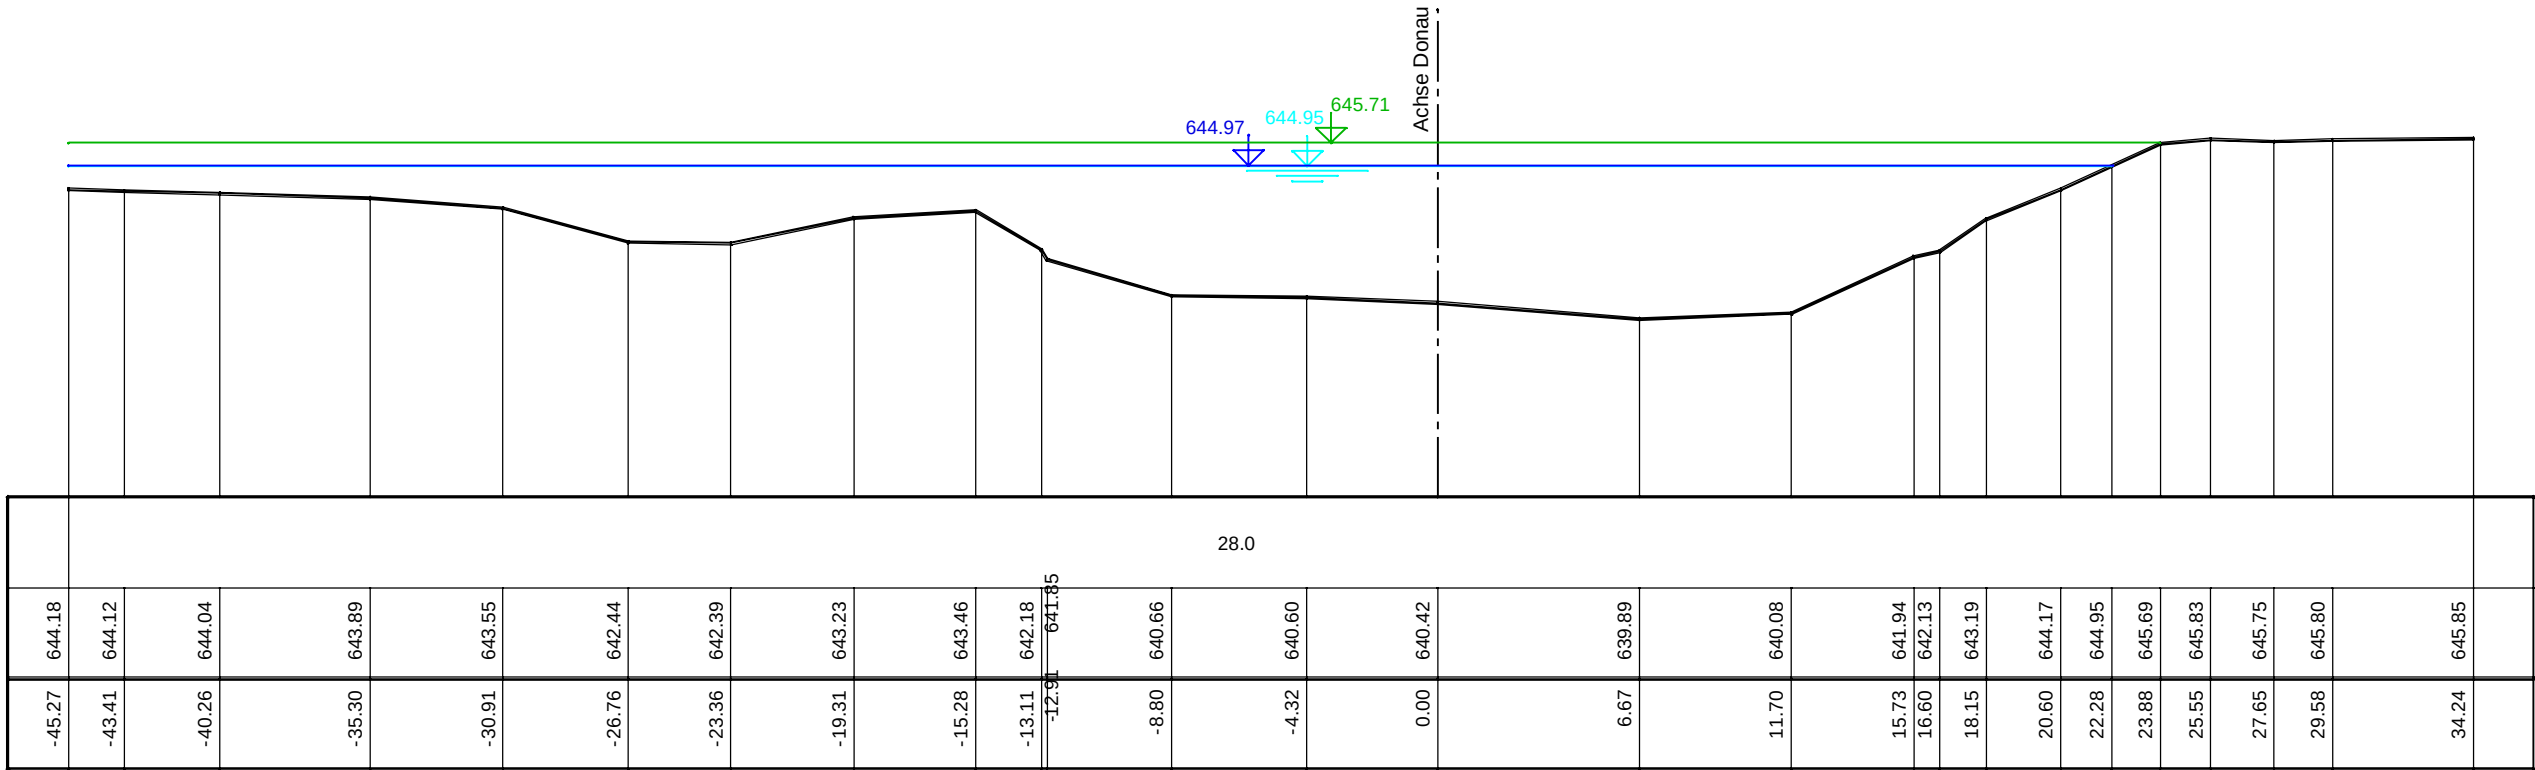

Nr.	Art der Änderung	Datum	Name

Breinlinger Ingenieure

TRAGWERKSPLANUNG
TIEFBAUPLANUNG

Kanalstraße 1-4
D-78532 Tuttlingen
T+ 49 74 61 - 184 - 0
F+ 49 74 61 - 184 - 100

Rotebühlstraße 44
D-70178 Stuttgart
T+ 49 711 - 78 78 16 - 0
F+ 49 711 - 78 78 16 - 10

office@breinlinger.de
www.breinlinger.de

BERATENDE INGENIEURE
TUTTLINGEN | STUTTGART



STADT TUTTLINGEN

Wehranlage "Scala"

Vertiefte Sicherheitsüberprüfung	Anlage	7	Plan-Nr	9
	bearbeitet	Messmer		Planstand
	gezeichnet	ssa		12.01.2018
	Format	700 mm x 297 mm		
Querprofile 162+505 und 162+334	Projekt	T17_047		
	Maßstab	1: 250		
	Aufgestellt: Tuttlingen, den 04. Oktober 2017 